


SECTION DETAIL - EXTERNAL SYSTEM

CAVITY DRAIN MEMBRANE - WALLS

BLG GEO-DRAIN MEMBRANE
NOTE SUITABLE PRIMARY
(COMPRESSION RESISTANT)
WATERPROOFING PRODUCT TO BE
APPLIED PRIOR TO INSTALLING
MEMBRANE

**EXTERNAL SYSTEM - BS8102
GRADE 1 PERFORMANCE
LEVEL**

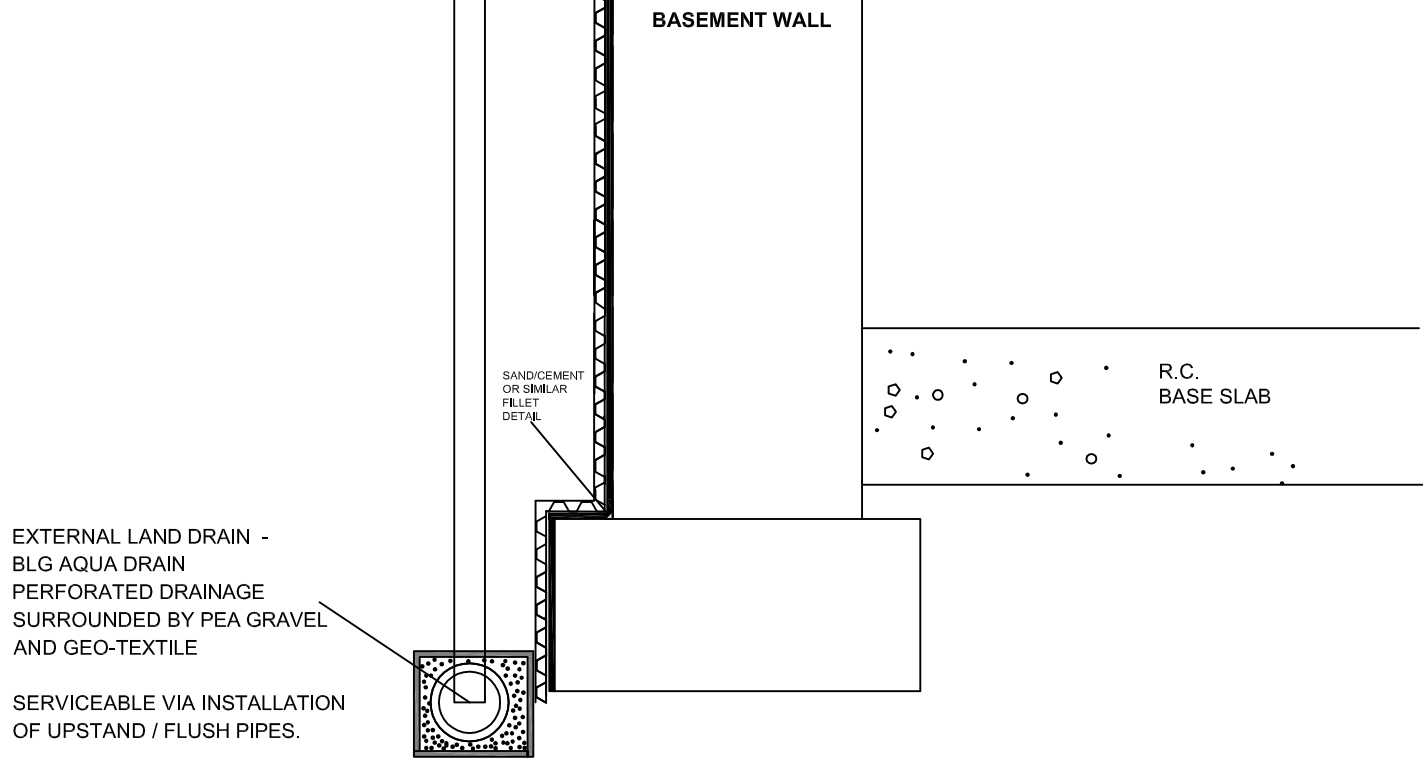

BLG AQUA DRAIN
DRAWING DETAIL - BLG018A

SKETCH PLAN - NOT TO SCALE

BASEMENT LIVING GROUP
www.basement-living-group.co.uk

